
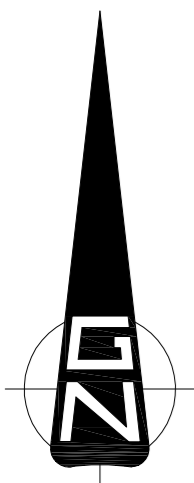


Datum = 11.00 mAOD

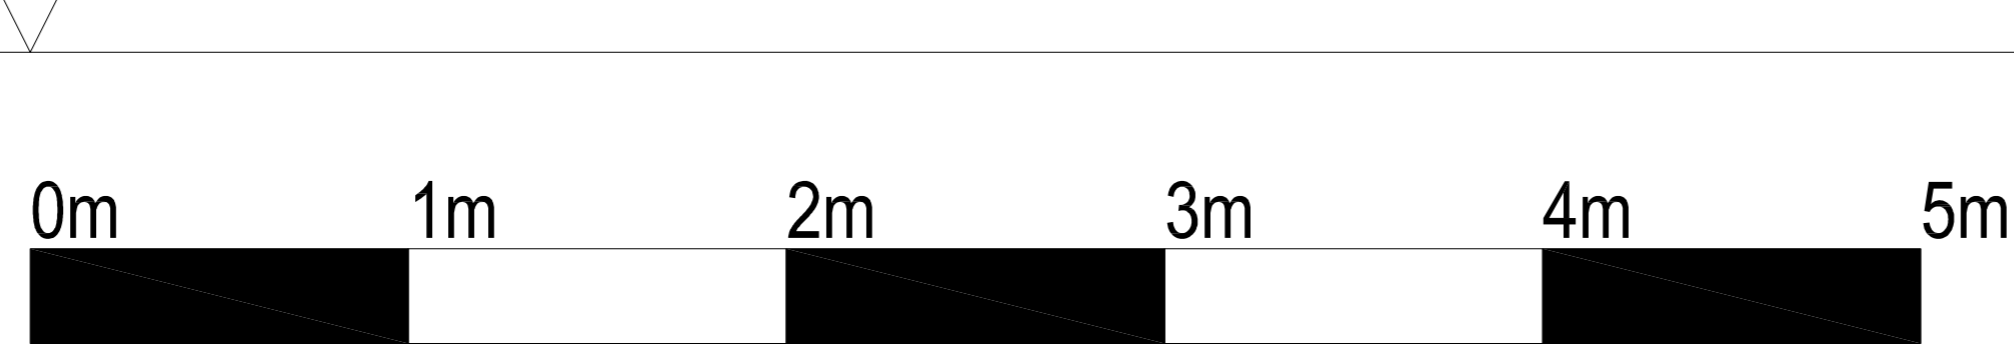

Point Features (Where Applicable)

Additional Notes For Fencing

Post and Wire	P/W
Post and Rail	P/R
Chainlink	C/L
Palisade	PAL
Close Boarded	C/B
Concrete Panel	C/P
Safety Fence	S/F

Building And Floorplan Features

Floor Level	FL
Damp Proof Course Level	DPC
Soffit Level	SOF
Eaves Level	EL
Ridge Level	RL
Threshold Level	THL
Still Level	SL

Notes



NRG Engineering Services Ltd
Castle View
Station Road
Llanfairfechan
Conwy
LL33 0AN
Tel: 01248 681240
email: nrg@nrgsurveys.co.uk
www.nrgsurveys.co.uk

CLIENT
Anglesey County Council

PROJECT
Stanley Street, Holyhead
TITLE
St Davids - Elevation

SCALE 1:20@A1	DATUM Newlyn	GRO -
SURVEYED BY DB MJ	DRAWN BY DB MJ	DATE 28/03/2022

DRAWING REFERENCE
1536/EL/09 : 01

ISSUE
01