
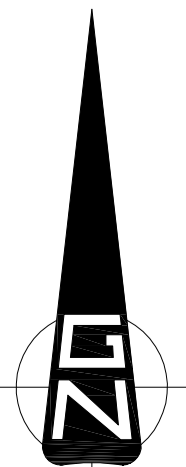


Datum = 11.00 mAOD

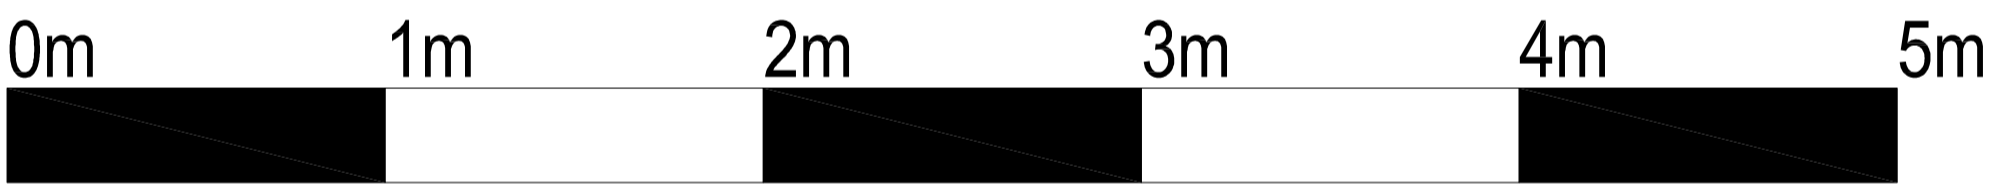

Point Features (Where Applicable)

- Water Meter
- Gully
- Fire Hydrant
- Footing Pipe
- Earth Road
- Step Valve
- Gas Valve
- Air Valve
- Electricity Cabinet
- Underground Service Marker Post
- Telephone Cover
- Electric Cover
- Inspection Cover (Circular)
- Inspection Cover (Square)
- Inspection Cover (Rectangular)
- Inspection Cover (Triangular)
- Pylon

Electricity PoleTension PoleOverhead CableStay Wire AnchorLamp PostLight SignBollardPostRoad SignPost BoxReflective Hazard PostTraffic LightTelephone KioskFenceSafety FenceWallGateSWMTreeTree BaseTree CanopyUndergrowthHedgePermanent Ground MarkerPermanent BenchmarkSpot HeightInvert LevelWater Level

Additional Notes For Fencing

- Post and Wire
- Post and Rail
- Chainlink
- Pallisade
- Close Boarded
- Concrete Panel
- Safety Fences

PWPRCALPALCBCOPBF

Building And Floorplan Features

- Floor Level
- Damp Proof Course Level
- Soft Level
- Eaves Level
- Ridge Level
- Threshold Level
- Sill Level

FLDPCSCFELRLTHLSL

Notes



NRG Engineering Services Ltd

Castle View
Station Road
Conwy
LL53 6AN
Tel: 01248 681240
email: nrg@nrgsurveys.co.uk
www.nrgsurveys.co.uk

CLIENT

Anglesey County Council

PROJECT

Stanley Street, Holyhead

TITLE

RAYMONDS - Elevation

SCALE

1:20@A0

DRAWN

CB MJ

CHECKED

CB MJ

DATE

28/03/2022

REVISION

1532/EL/08 : 01

100%

101